


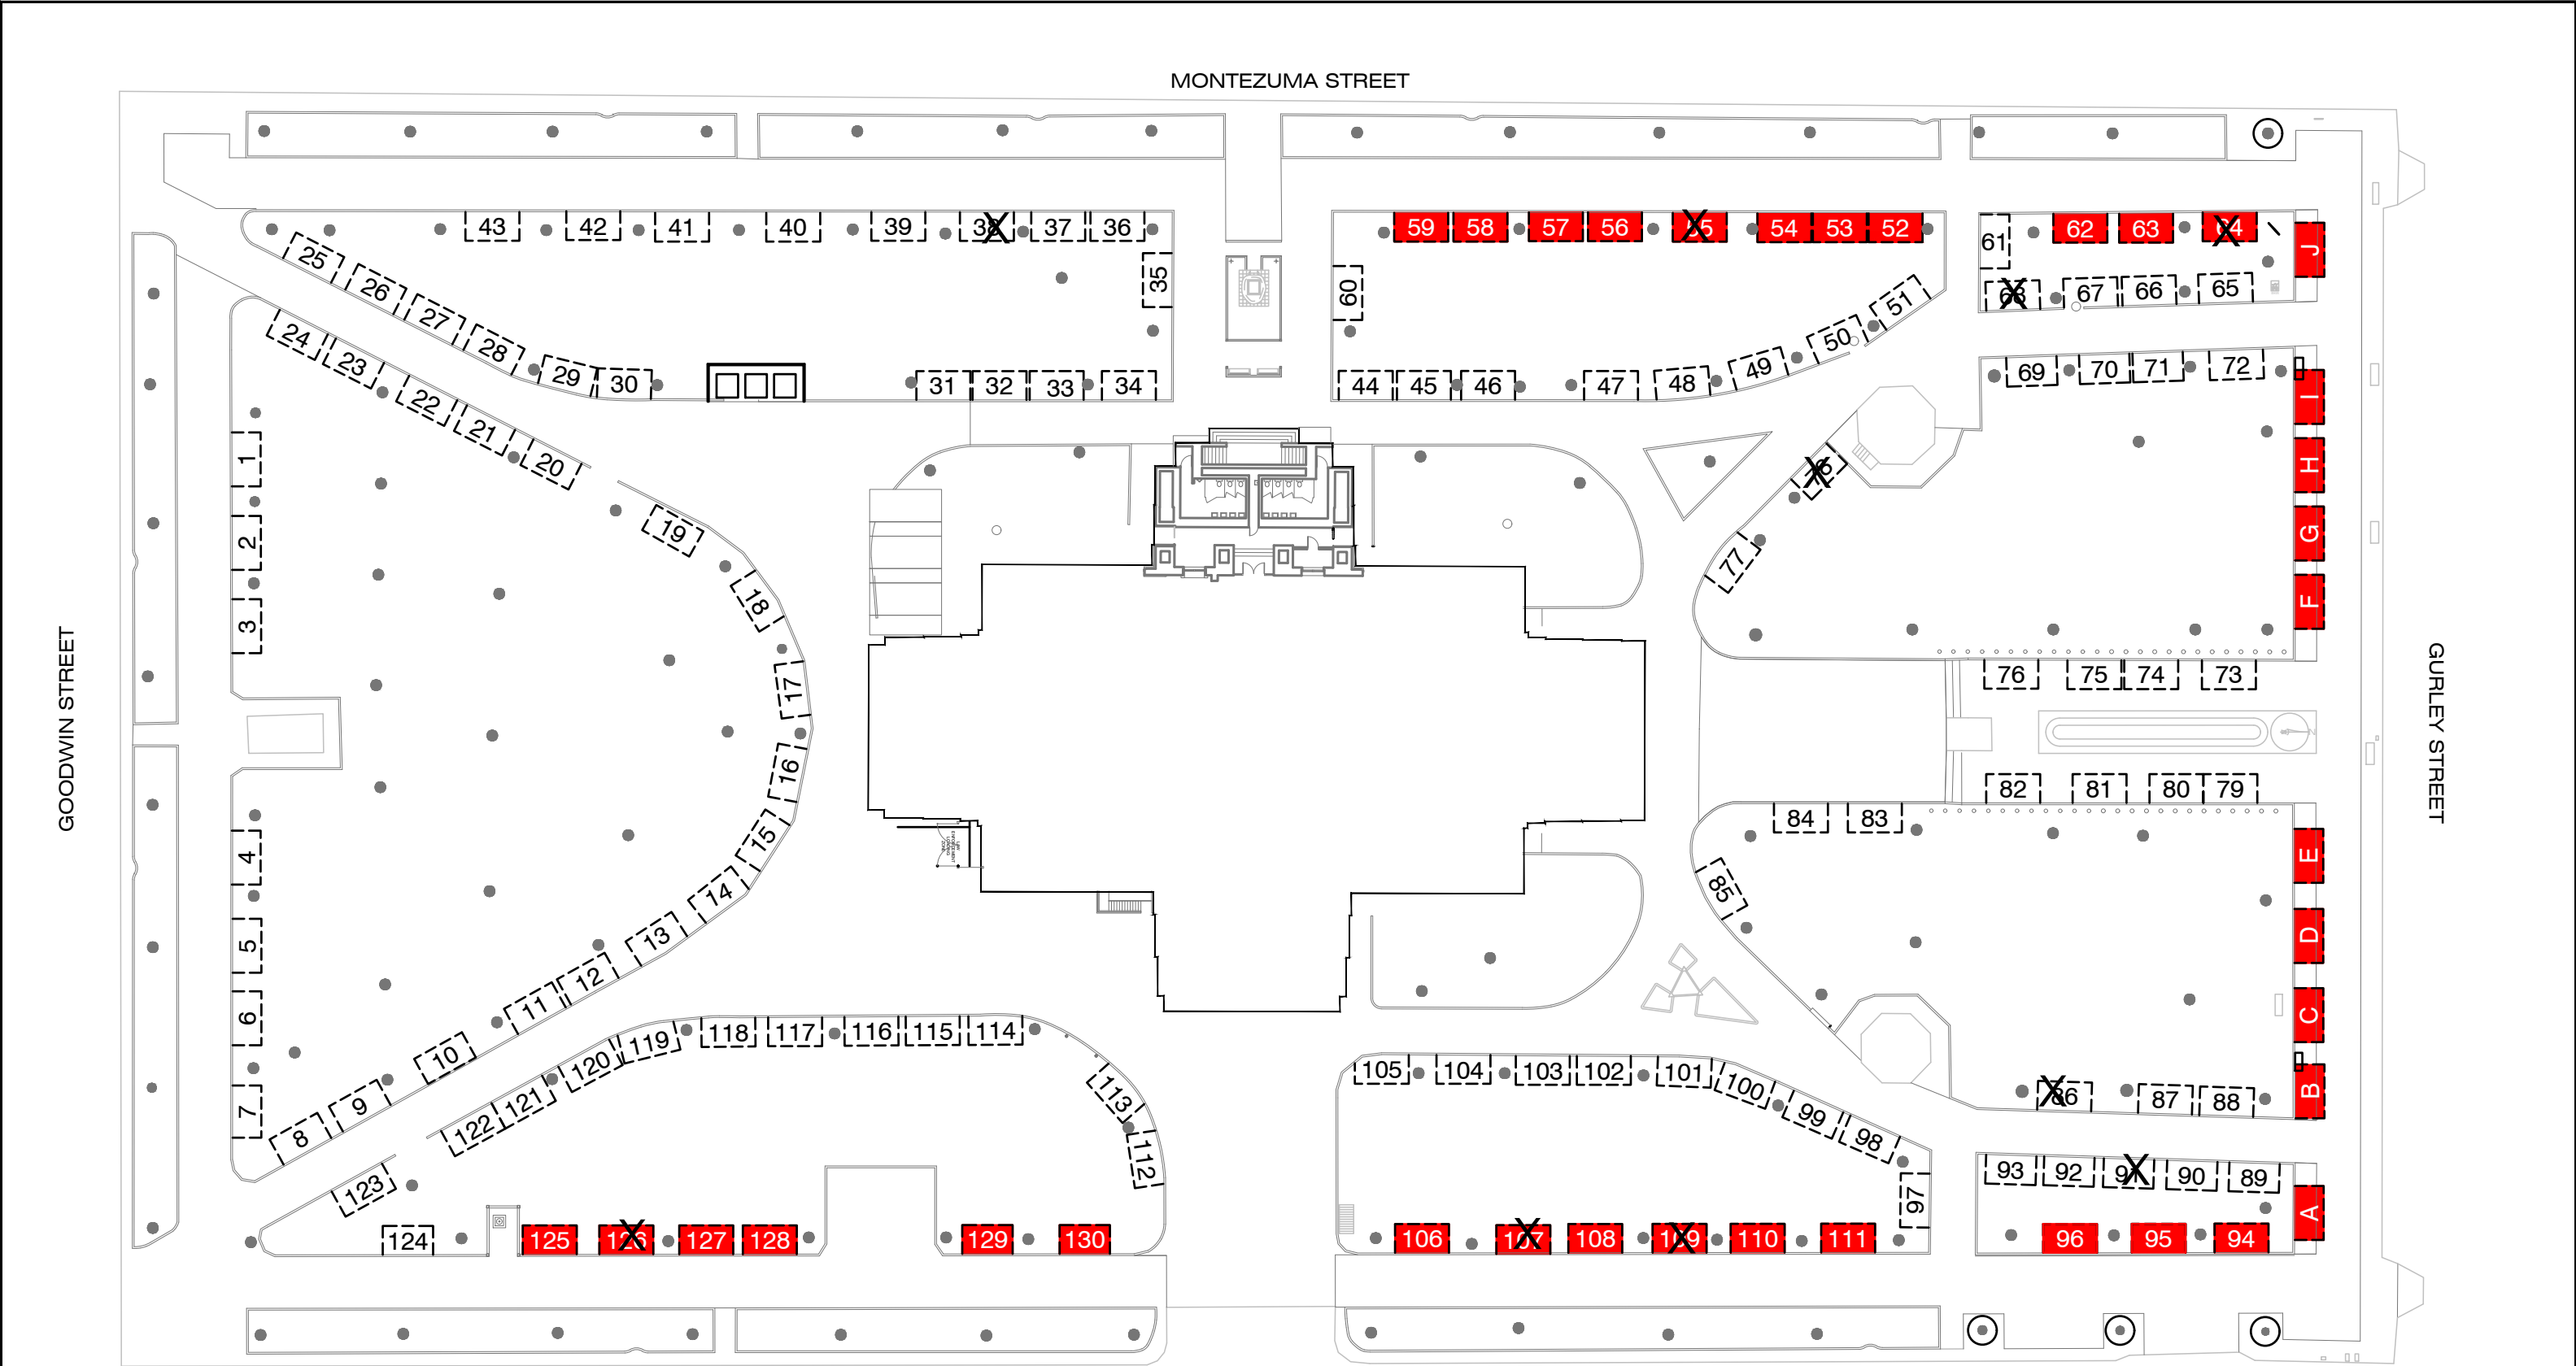

Booths that are out of order for 2025 include:
38, 55, 64, 68, 78, 86, 91, 107, 109, 126

BOOTHS WITH ELECTRICAL OUTLETS

PLAZA SQUARE FOOTAGE = 197,882 SQ. FT.

PARCEL: 109-02-001

FACILITIES PLANNING 1128 COMMERCE DRIVE, PRESCOTT					FACILITIES DIRECTOR: KENNY VAN KEUREN			
REVISIONS:	REVBY	CHKD:	DATE:	SCALE:	PROJECT:	NAME:	DATE:	
PLAZA BOOTHS PLAN	WPC	KS	7/2006	AS NOTED	DESIGN BY:	KS	12/2022	
PLAZA BOOTHS PLAN	RLS	KS	12/2022	AS NOTED	DRAWN BY:	RLS	12/2022	
REVISION					CHECKED BY:	KS	12/2022	

SITE PLAN - DISPLAY BOOTHS
COURTHOUSE PLAZA,
PRESCOTT, AZ 86303

PLAZA BOOTHS

