


VENDOR ZONES

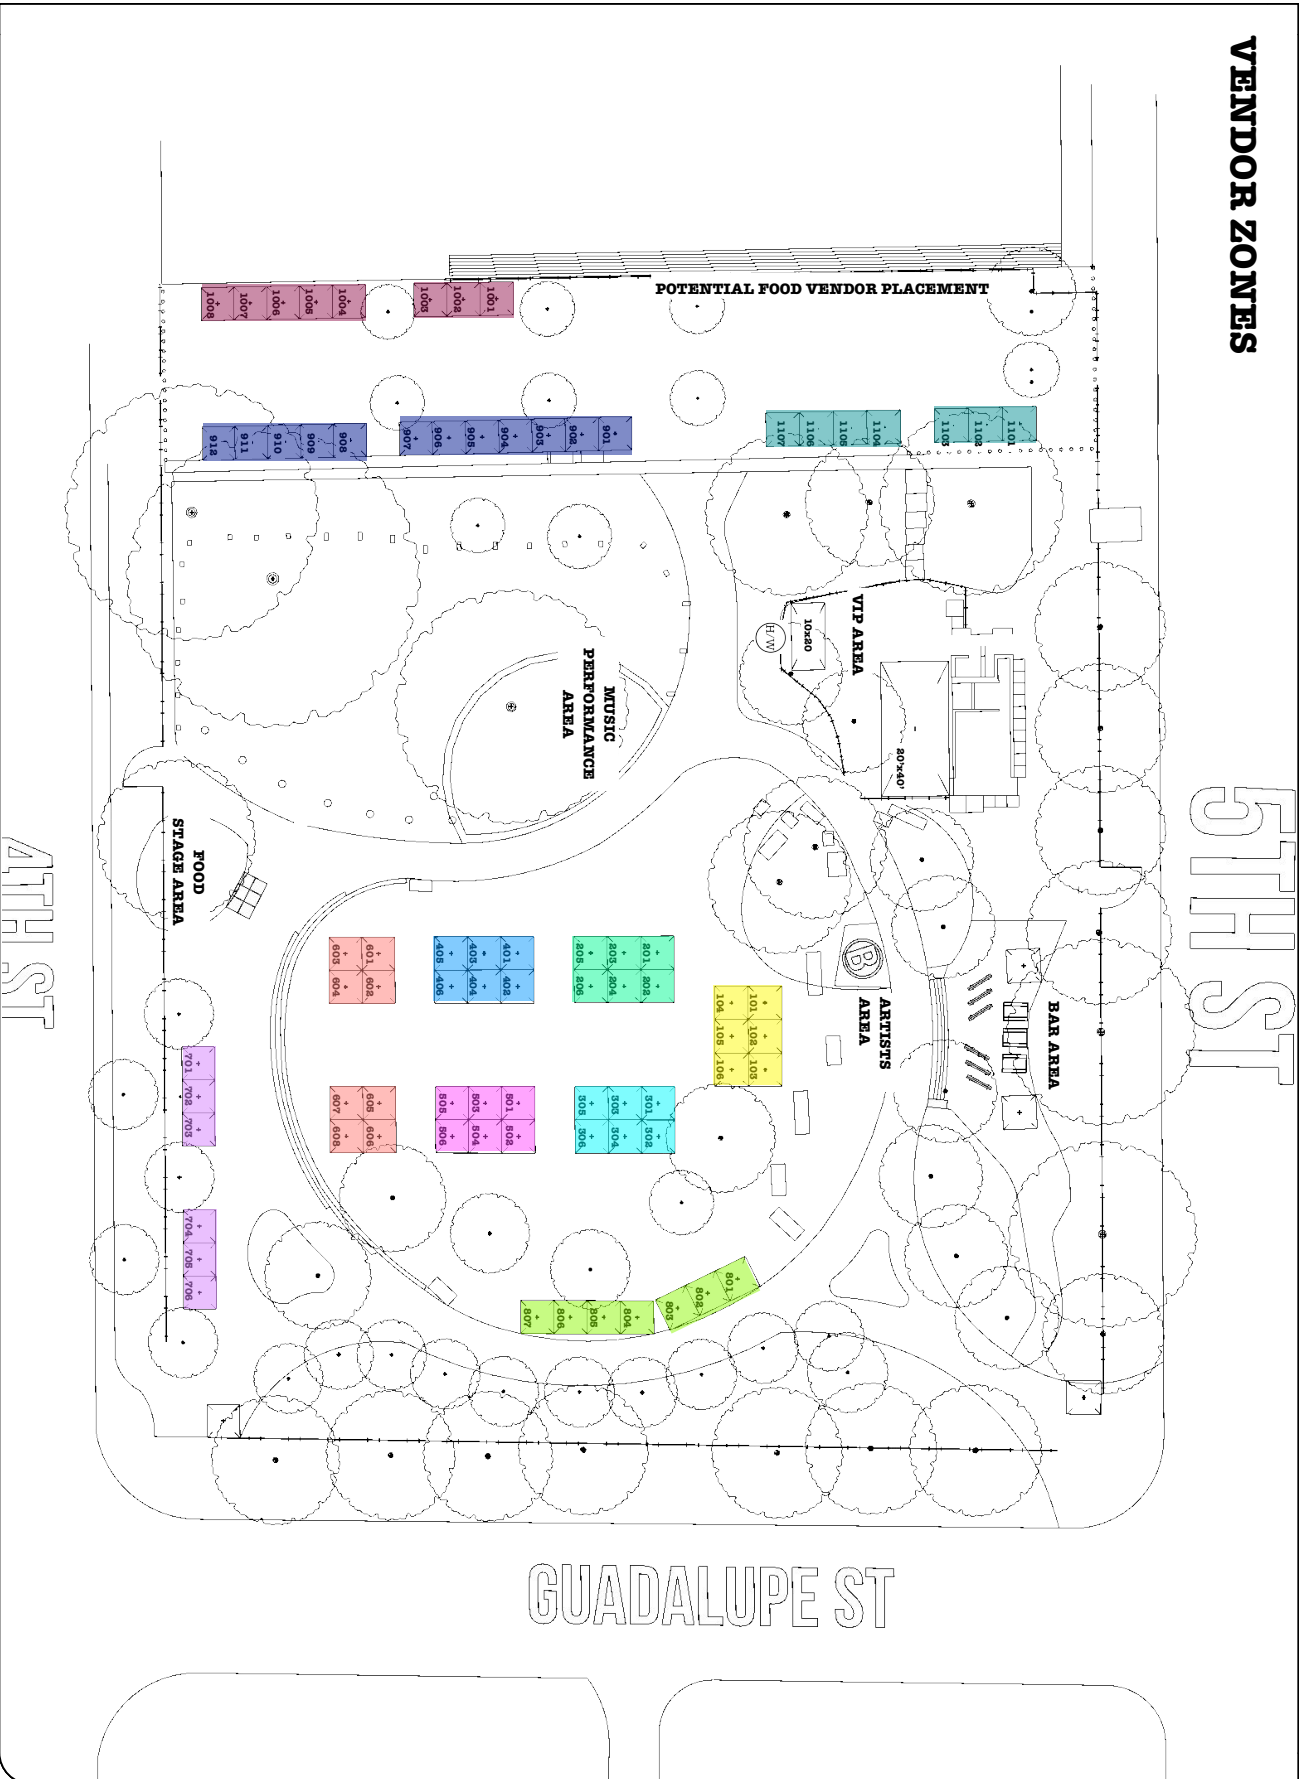

5TH ST

GUADALUPE ST

4TH ST



CLIENT
<Client Name>

VERSION
<Version#>

PROJECT
<Project Name>

PROJECT DATE
<Project Date>

LOCATION
<Project Location>

DRAWN BY
MM

Notes

ZONE:
- 100's
- 200's
- 300's
- 400's
- 500's
- 600's
- 700's
- 800's
- 900's
- 1000's
- 1100's